
CONTRAST LANE LINES USING PROFILED PLASTICE LINE (MMA) AND PAINT

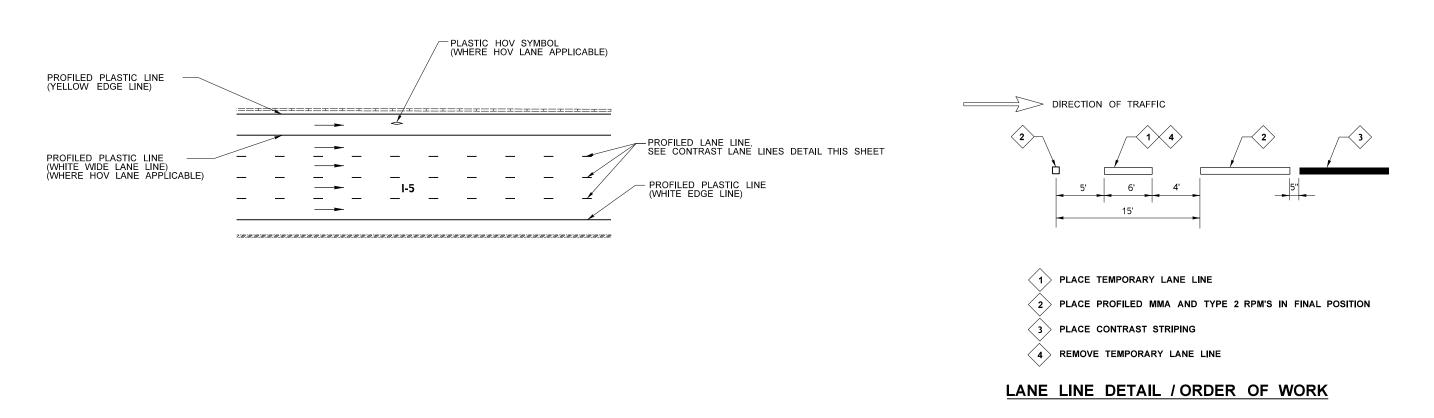

NOTE

PLASTIC MARKINGS SHALL BE TYPE D METHYL METHACRYLATE (MMA).

NOT TO SCALE

<u> </u>											
FILE NAME	FILE NAME c:\users\lsImanek\pw_wsdot\d0500371\XL6272_PS_PMD01.dgn										
TIME	3:07:03 PM				REGION STATE	FED.AID PROJ.NO.				l-5	PLAN REF NO
DATE	1/11/2023				10 WASH	IM-0053(981)				\	PMD01
PLOTTED BY	lsimanek				IU WASH					YESLER WAY TO NE 117TH ST	1
DESIGNED BY	C. LAMB				JOB NUMBER				Washington State	PAVEMENT, DECK & EXPANSION JOINT	SHEET
ENTERED BY	L. JOHNSON									1	84
CHECKED BY	M.FREAS				CONTRACT NO.	LOCATION NO.			Department of Transportation		OF 400
PROJ. ENGR.	K. NDILE					XL6272	DATE	DATE		PAVEMENT MARKING PLAN	122 SHEETS
REGIONAL ADM	1. B. NIELSEN	REVISION	DATE	BY			P.E. STAMP BOX	P.E. STAMP BOX		I AVEINENT MARKING TEAR	SHEETS